MASTER


INSTALL

VINYL

ROUTER

PLEX

CHNL. LTR.

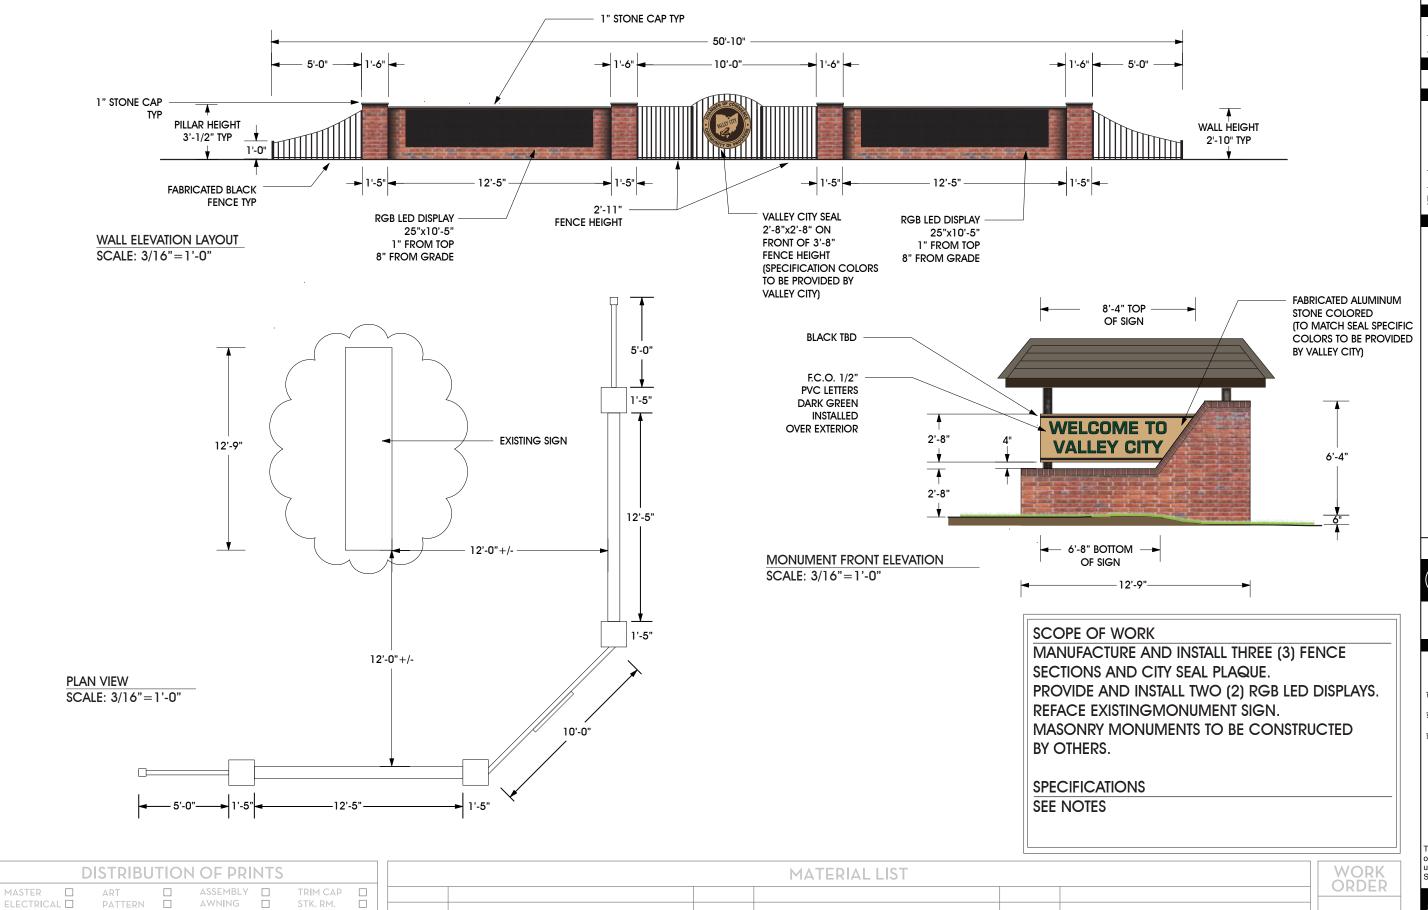

VALLEY CITY CHAMBER OF COMMERCE

DESIGN # 140091 Page 1 of 3

> CLIENT VALLEY CITY

Address

Corner Rt. 303 / Rt. 252 Valley City, Ohio

Mlke Bizjak

IS 04-15-14 Date

## Revision/Date

1. 04-22-14 IS Changed monument sign dimension; changed end fence on wall as per request



FINALELECTRICAL CONNECTION **BY CUSTOMER** 

Approval / Date

**ACCEPTANCE** 

This drawing is the exclusive property of SLS Services LLC and all rights to its use for reproduction are reser ved by

SLS4200